



LOCATION MAP
NOT TO SCALE

CITY AND COUNTY OF SAN FRANCISCO BIO DIESEL TASK FORCE

RAINBOW GROCERY, 1745 FOLSOM STREET


PROJECT INFORMATION

PROPERTY OWNER: RAINBOW GROCERY COOPERATIVE
 ADDRESS: 1745 FOLSOM STREET, SAN FRANCISCO, CA 94103
 APN NUMBER: 3519-023
 PERMIT SUBMITTED BY: PEOPLES FUEL COOPERATIVE

DESCRIPTION OF PROJECT: PURE BIODIESEL DISPENSING TO FLEET MEMBERS THROUGH A 1250 GALLON FUELING TANK LOCATED IN THE REAR PARKING LOT ADJACENT TO THE BUILDING.



FUELING TANK
NOT TO SCALE

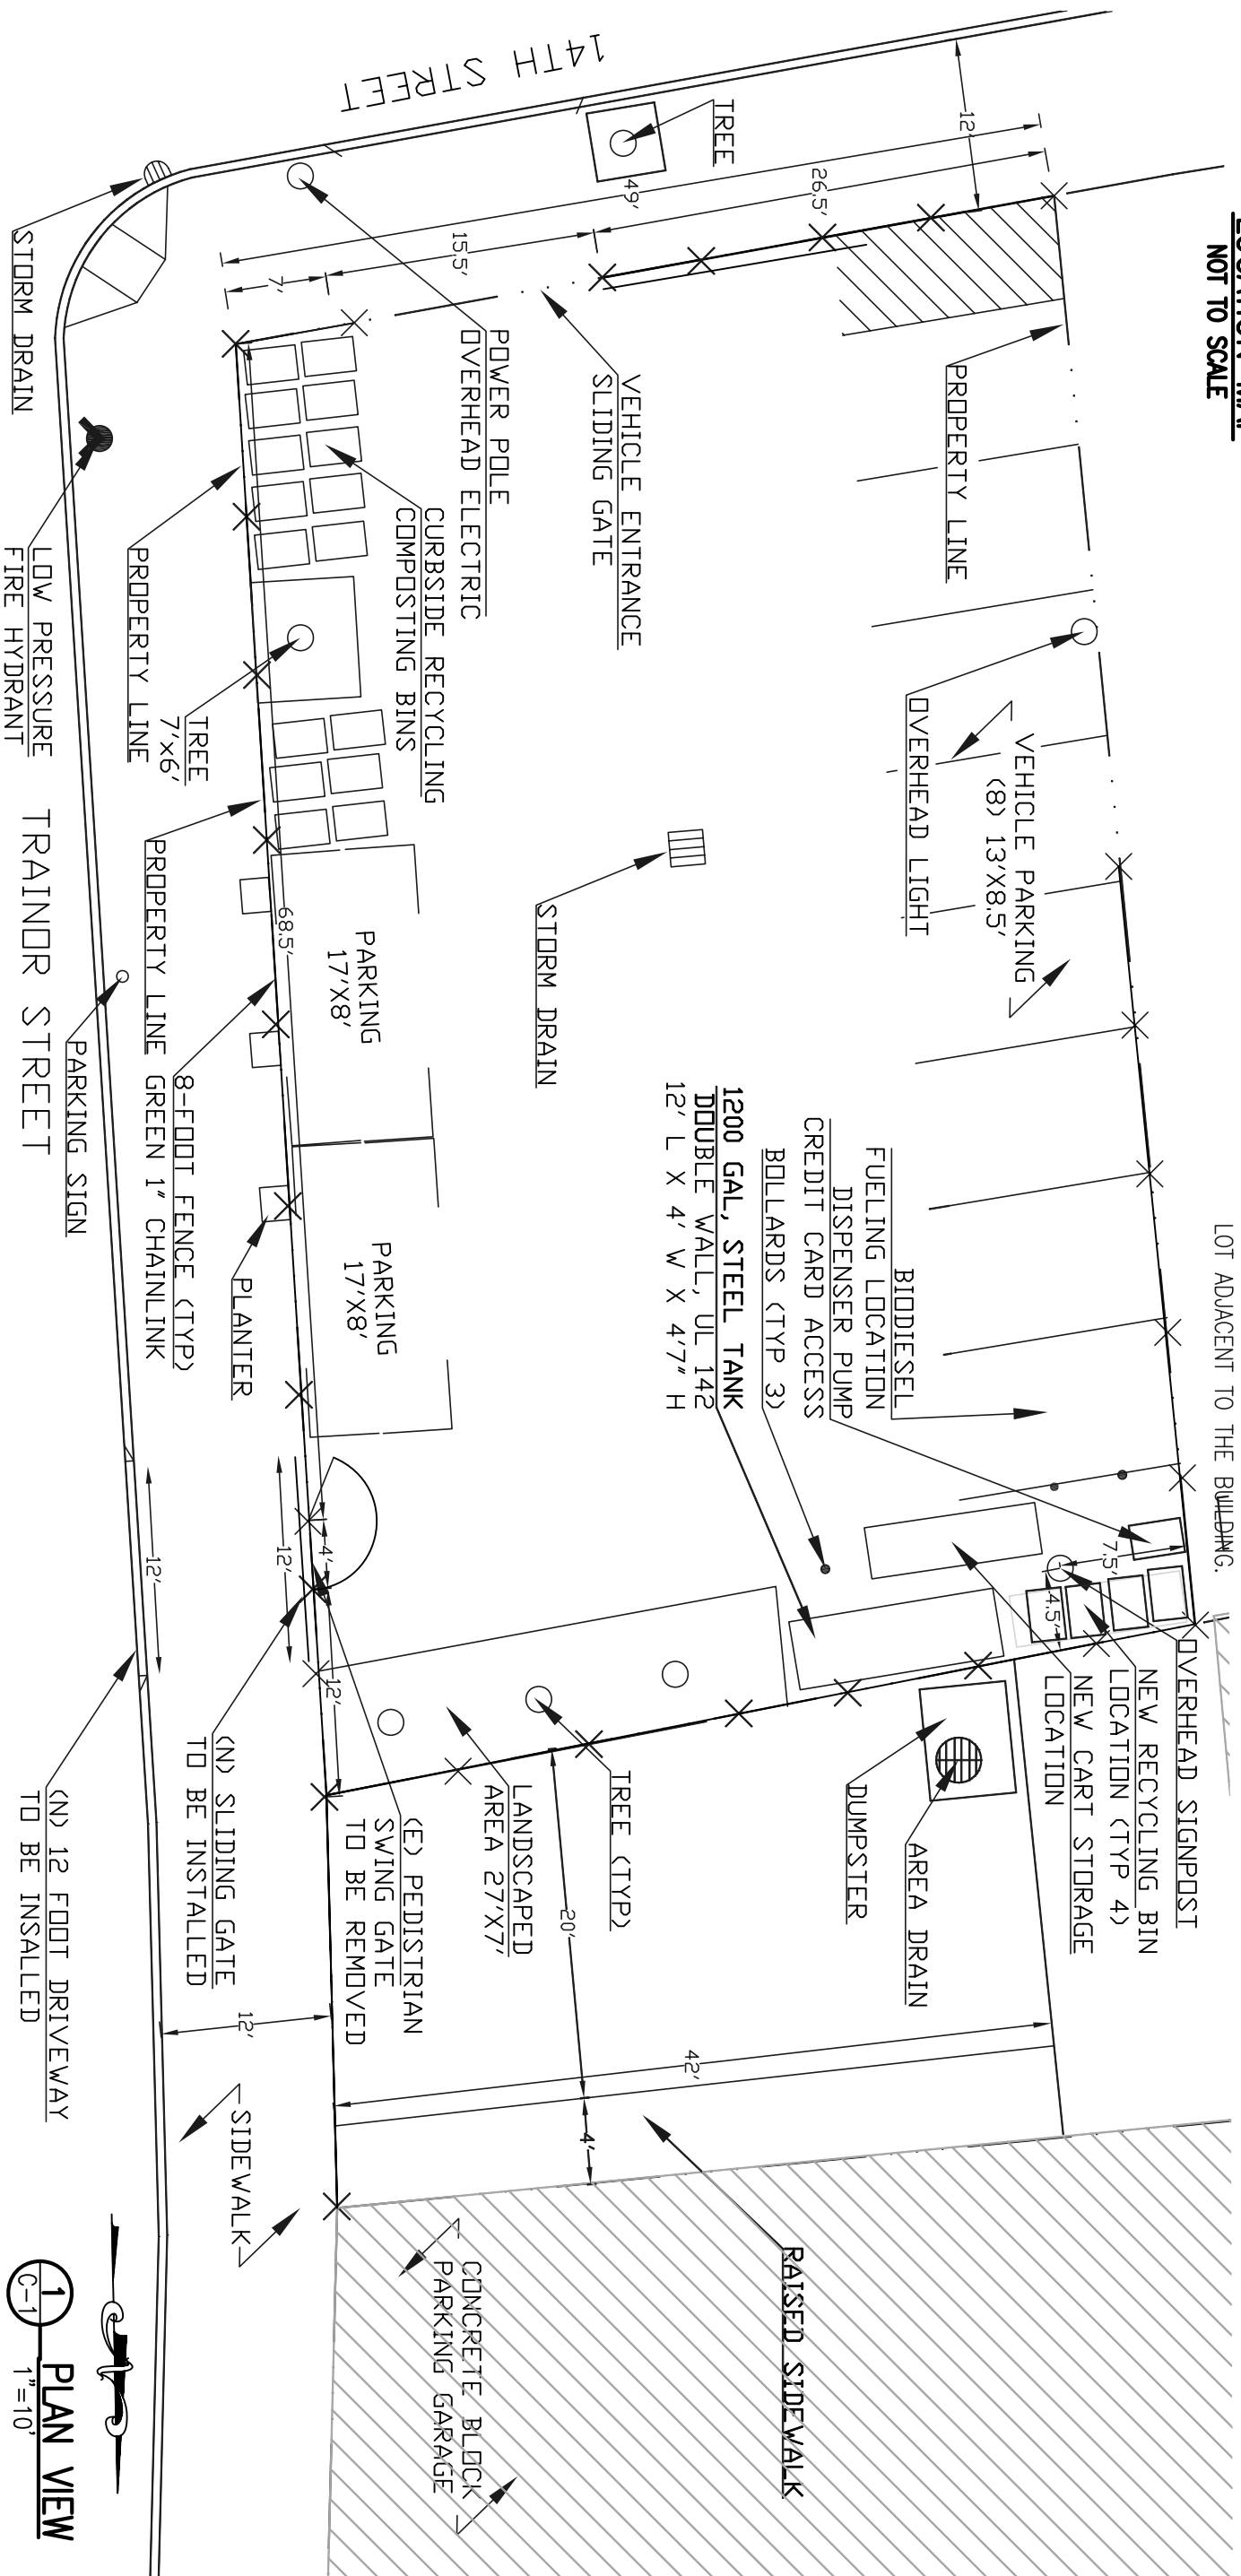

PLAN VIEW
1"=10'

SYL	DESCRIPTION	DATE	APPROVED
REVISIONS			

PEOPLES FUEL COOPERATIVE
 4035 Judah Street #402
 San Francisco, California 94122
 PeoplesFuel@gmail.com
 www.peoplesfuel.org

RAINBOW GROCERY BIODIESEL DISPENSING
 1745 FOLSOM STREET
 SAN FRANCISCO, CA

SAN FRANCISCO BIODIESEL TASKFORCE
SITE IMPROVMENT PLAN
TITLE SHEET AND SITE LAYOUT - OPTION 5

DATE:	FEB 2007
SCALE:	AS SHOWN
DESIGN:	BRJ
DRAWN:	BRJ
SHEET:	1 OF 1
PROJECT:	

C-1